



All dimensions shall be verified by the contractor on site prior to work commencing.
 Do not scale from this drawing.
 Only work to what is dimensioned.
 This drawing is the property of Whittle Jones and copyright is reserved for them. The drawing is not to be copied or used without their prior written consent.


Notes

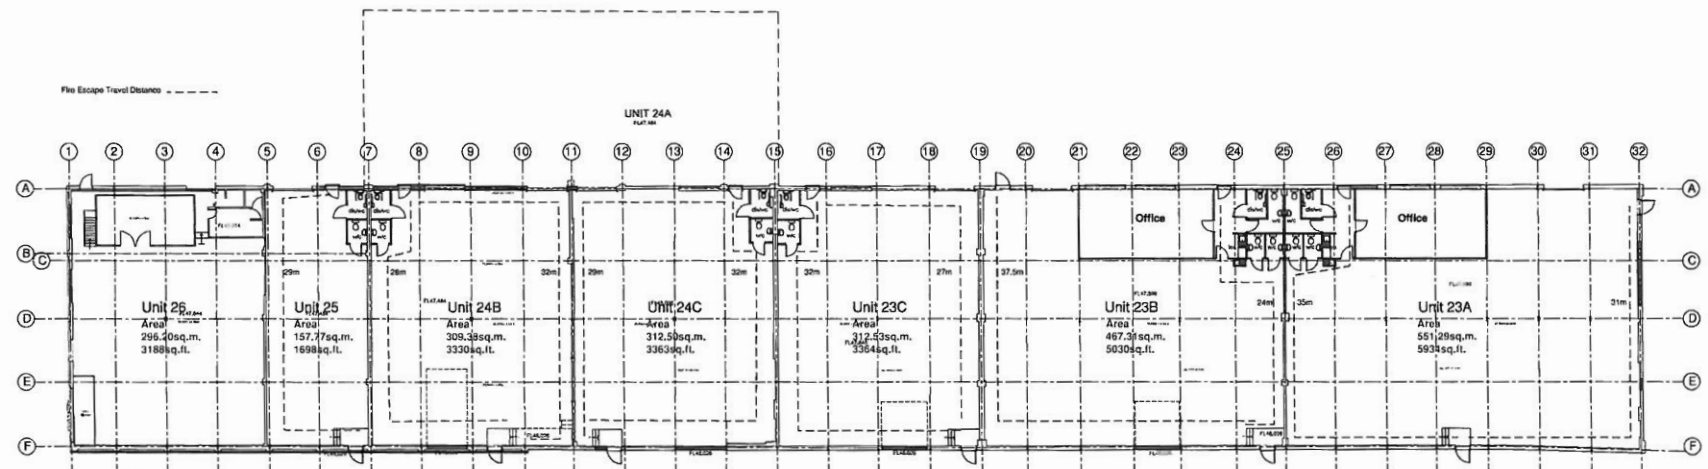


Ground Floor Plan

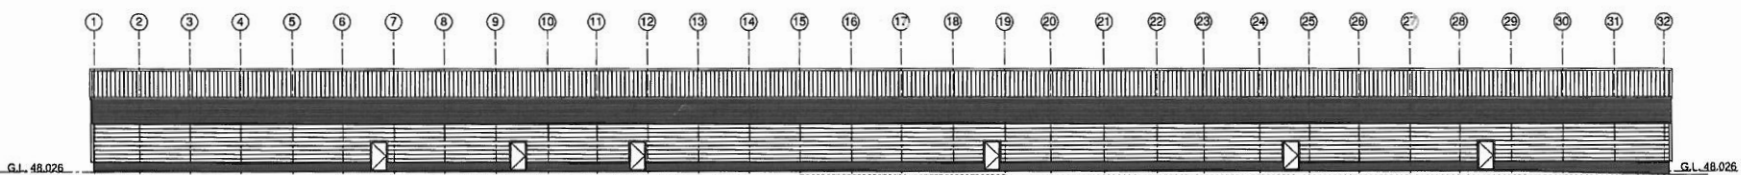


Elevation on Grid Line F

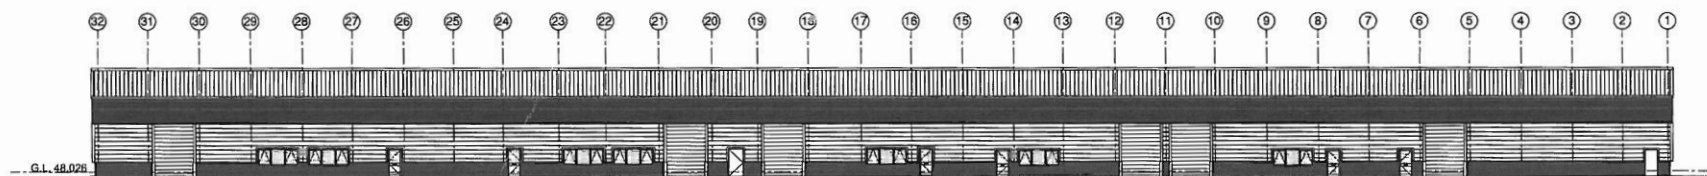

Elevation on Grid Line A

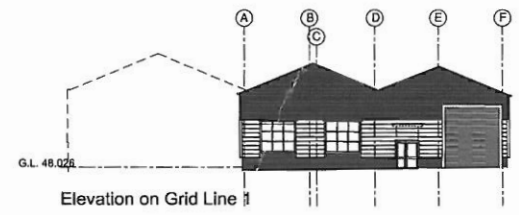

Elevation on Grid Line 1

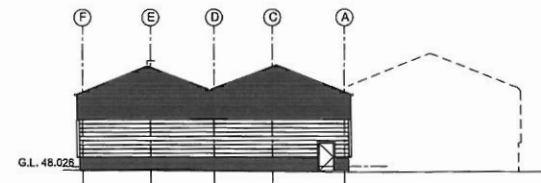

Elevation on Grid Line 32

Scale: 1:200

Prepared for: PRELIMINARY

WHITTLE JONES
 CHARTERED SURVEYORS
 WHITTLE JONES NORTH WEST
 VICTORIA HOUSE, ROCKINGHAM PARK, CHOLELEY WAY, HAY
 THE QUAYS, 220 BRIDGE, LEEDS LS1 3BR
 WWW.WHITTLEJONES.CO.UK

NT
 NORTHERN TRUST

Project: Industrial Refurbishment
 Leyland Trading Estate,
 Wellingborough, NN8 1RS

Drawing: Units 23 to 26
 Ground Floor Plan, Elevations

Drawn by: dg	Date: 03-03-15	Drawing No.:	Rev.:
Checked by: Cg	Date: 03-03-15	WJ_092-0008	
Scale: 1:200		@A1	

MATERIAL KEY

-  Air-Entrained Concrete Finish to floor to Loading Doors
-  600 x 600mm Concrete Paving
Flags, shading indicates tactile paving
-  Tactile paving and dropped kerb
-  Gravel Infill




All dimensions shall be verified by the contractor on the job to work to them.
Do not scale from the drawing.
This drawing is the property of Whittle Jones and copyright remains with them. It is to be used only for the project and site shown.

Notes

Rev. | Desc. | Date
 01 | | 04-03-15
 02 | | 04-03-15

WHITTLE JONES
 CHARTERED SURVEYORS
WHITTLE JONES NORTH HANTS
 LYNDEN HOUSE, ROCHAMPTON PARK, CHORLEY, PR4 1AW
 TEL: 01524 884188 FAX: 01524 272181
 E-MAIL: INFO@WHITTLEJONES.CO.UK


NORTHERN TRUST

Project:
 Industrial Refurbishment
 Leyland Trading Estate,
 Wellingborough, NN8 1RS

Drawing:
 Units 23 to 26
 Site Layout Plan

Drawn By: **dg** Date: 04-03-15 Drawing No.:
 Checked By: **sg** Date: 04-03-15 **WJ_092-0009** Rev.:
 Scale: 1:250 @A1